
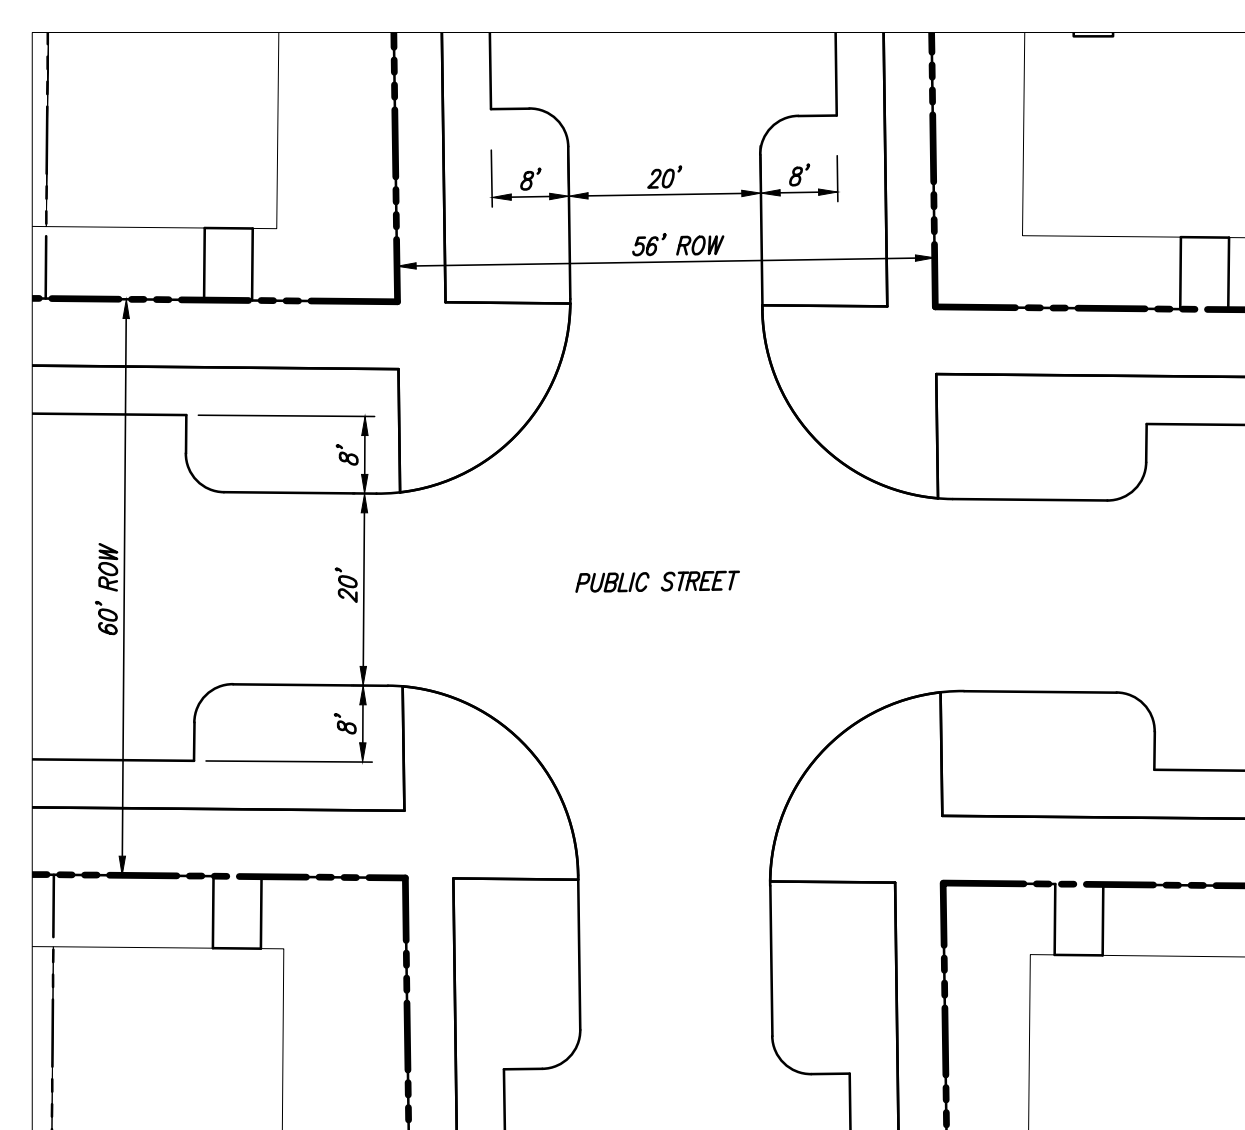
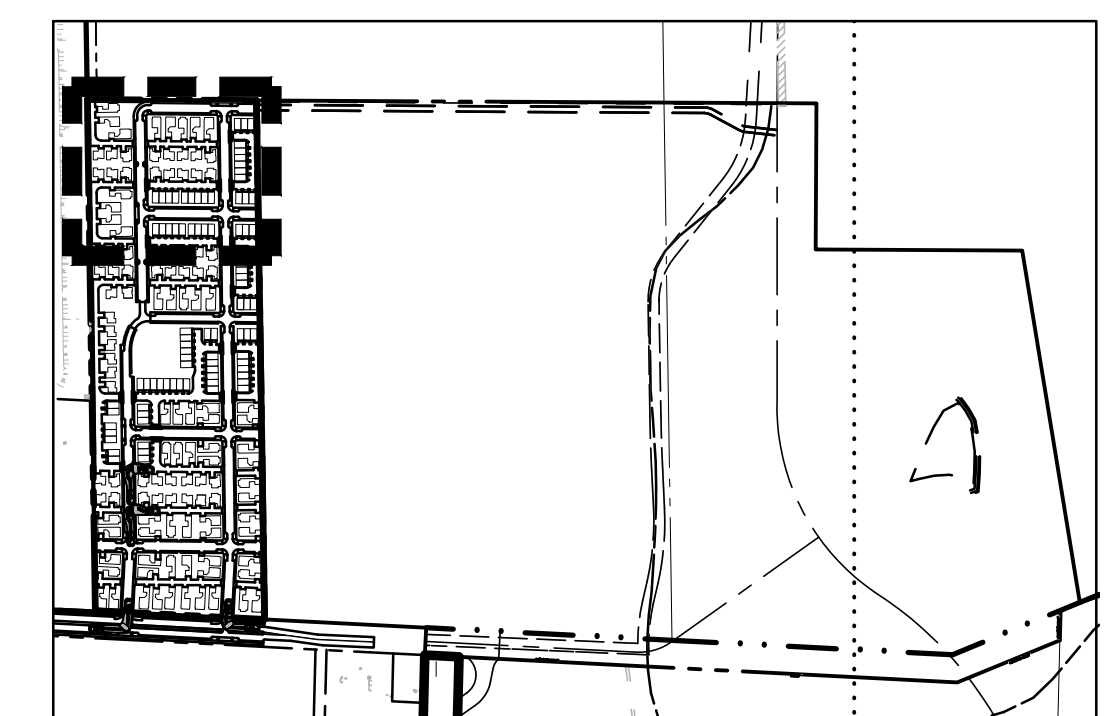
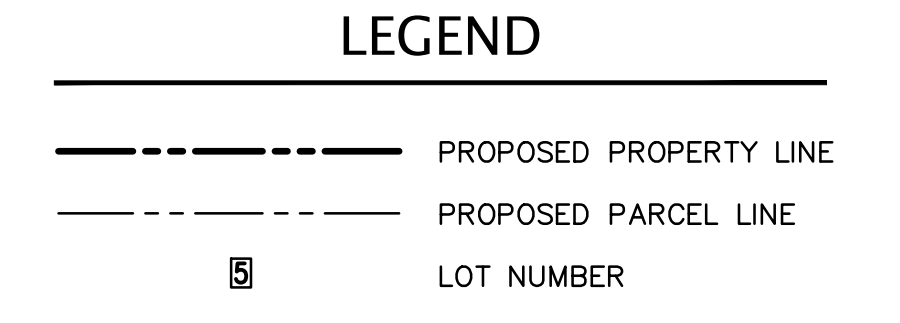



FOR CONTINUATION SEE SHEET C2.2

PARCEL TABLE		
LOT #	AREA (SF)	AREA (ACRES)
1	4,904	0.1126
2	4,366	0.1002
3	5,638	0.1294
4	5,399	0.1239
5	4,050	0.0930
6	4,050	0.0930
7	4,050	0.0930
8	5,068	0.1163
9	1,945	0.0447
10	1,440	0.0331
11	2,016	0.0463
12	3,559	0.0817
13	2,898	0.0665
14	2,982	0.0684
15	2,939	0.0675
16	2,900	0.0666
17	2,900	0.0666
18	2,900	0.0666
19	2,937	0.0674
20	1,668	0.0383
21	1,440	0.0331
22	1,440	0.0331
23	1,440	0.0331
24	1,440	0.0331
25	1,607	0.0369
26	3,594	0.0825
27	2,898	0.0665
28	2,939	0.0675
29	2,939	0.0675
30	2,899	0.0666
31	2,900	0.0666
32	2,900	0.0666


PARCEL TABLE		
LOT #	AREA (SF)	AREA (ACRES)
33	2,937	0.0674
34	5,690	0.1306
35	4,051	0.0930
36	4,051	0.0930
37	5,706	0.1310
38	2,238	0.0514
39	1,440	0.0331
40	1,440	0.0331
41	1,447	0.0332
42	1,433	0.0329
43	1,440	0.0331
44	1,440	0.0331
45	1,440	0.0331
46	2,159	0.0496
47	2,024	0.0465
48	1,441	0.0331
49	1,972	0.0453
50	2,163	0.0497
51	1,440	0.0331
52	1,440	0.0331
53	1,440	0.0331
54	1,440	0.0331
55	1,440	0.0331
56	1,440	0.0331
57	1,440	0.0331
58	2,235	0.0513
59	1,947	0.0447
60	1,440	0.0331
61	2,066	0.0474

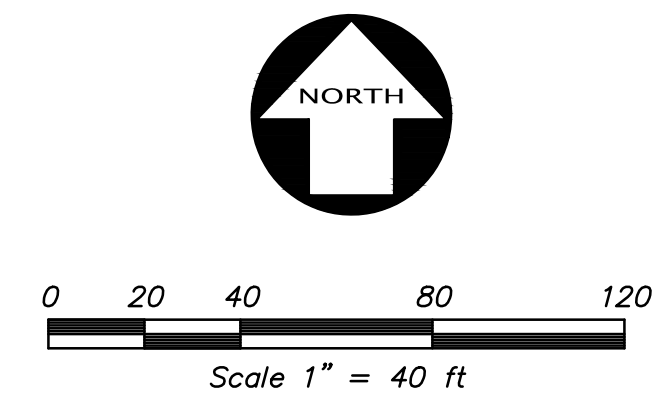


TYPICAL STREET INTERSECTION
SCALE 1" = 20'

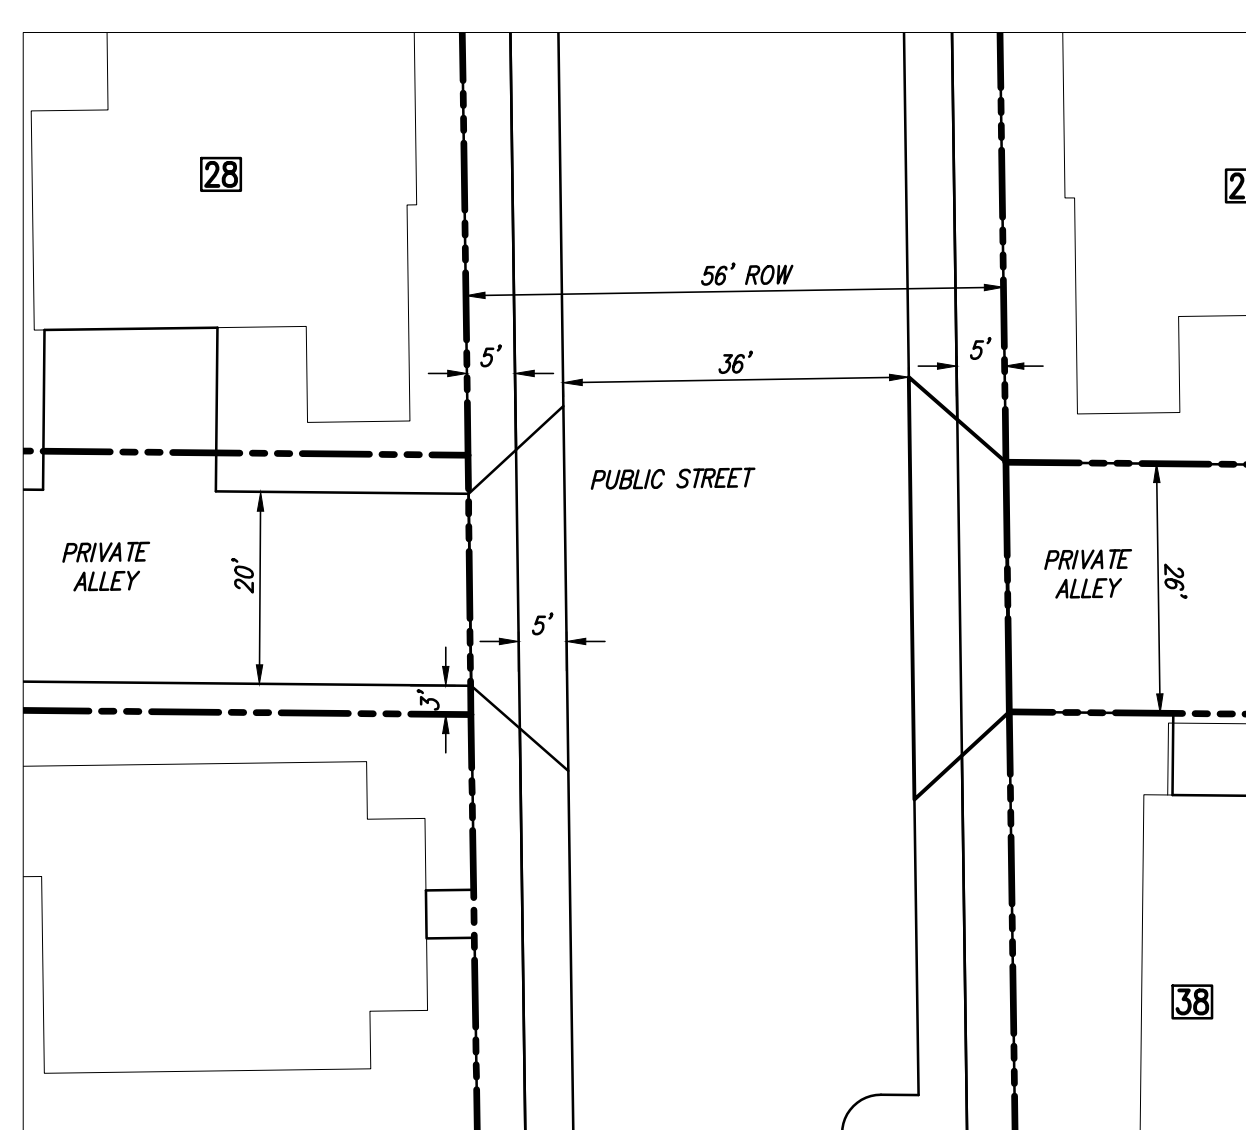


TYPICAL ALLEY INTERSECTION
SCALE 1" = 20'

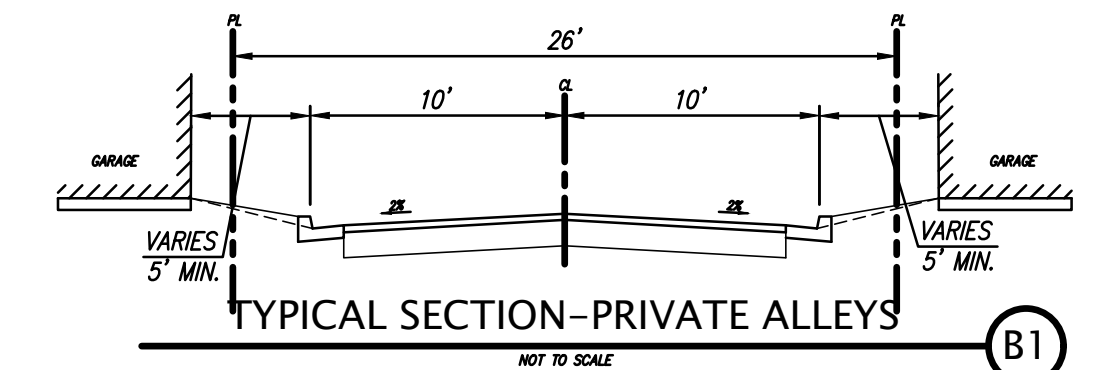

TYPICAL SECTION-PRIVATE ALLEYS
NOT TO SCALE

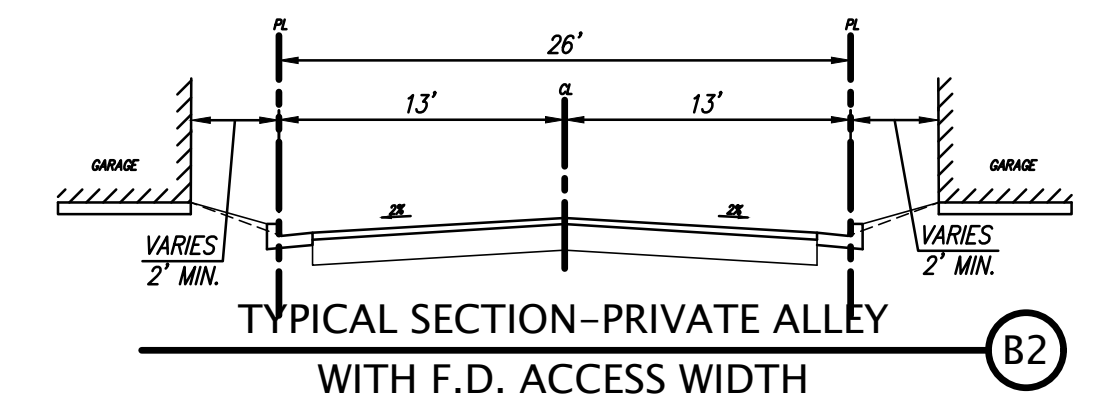

TYPICAL SECTION-PRIVATE ALLEY WITH F.D. ACCESS WIDTH
NOT TO SCALE

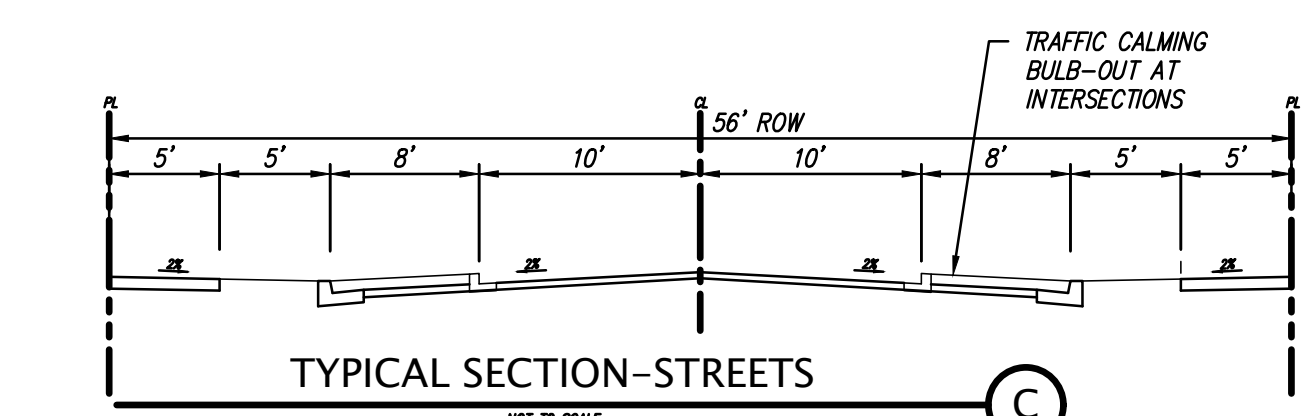

TYPICAL SECTION-STREETS
NOT TO SCALE


TENTATIVE MAP TR 8423 - NORTH
OF
TRACT 8423 - ARROYO LAGO
FOR
USL PLEASANTON LAKES, L.P.
ALAMEDA COUNTY, CALIFORNIA

DATE FEB. 21, 2017
SCALE 1" = 40'
DESIGNER SJH
JOB NO. A06672-40
SHEET **TM-2.1**
OF 4 SHEETS



KIER & WRIGHT
CIVIL ENGINEERS & SURVEYORS, INC.
2850 Collier Canyon Road
Livermore, California 94551
Phone (925) 245-8788
Fax (925) 245-8796



FOR CONTINUATION SEE SHEET C2.1

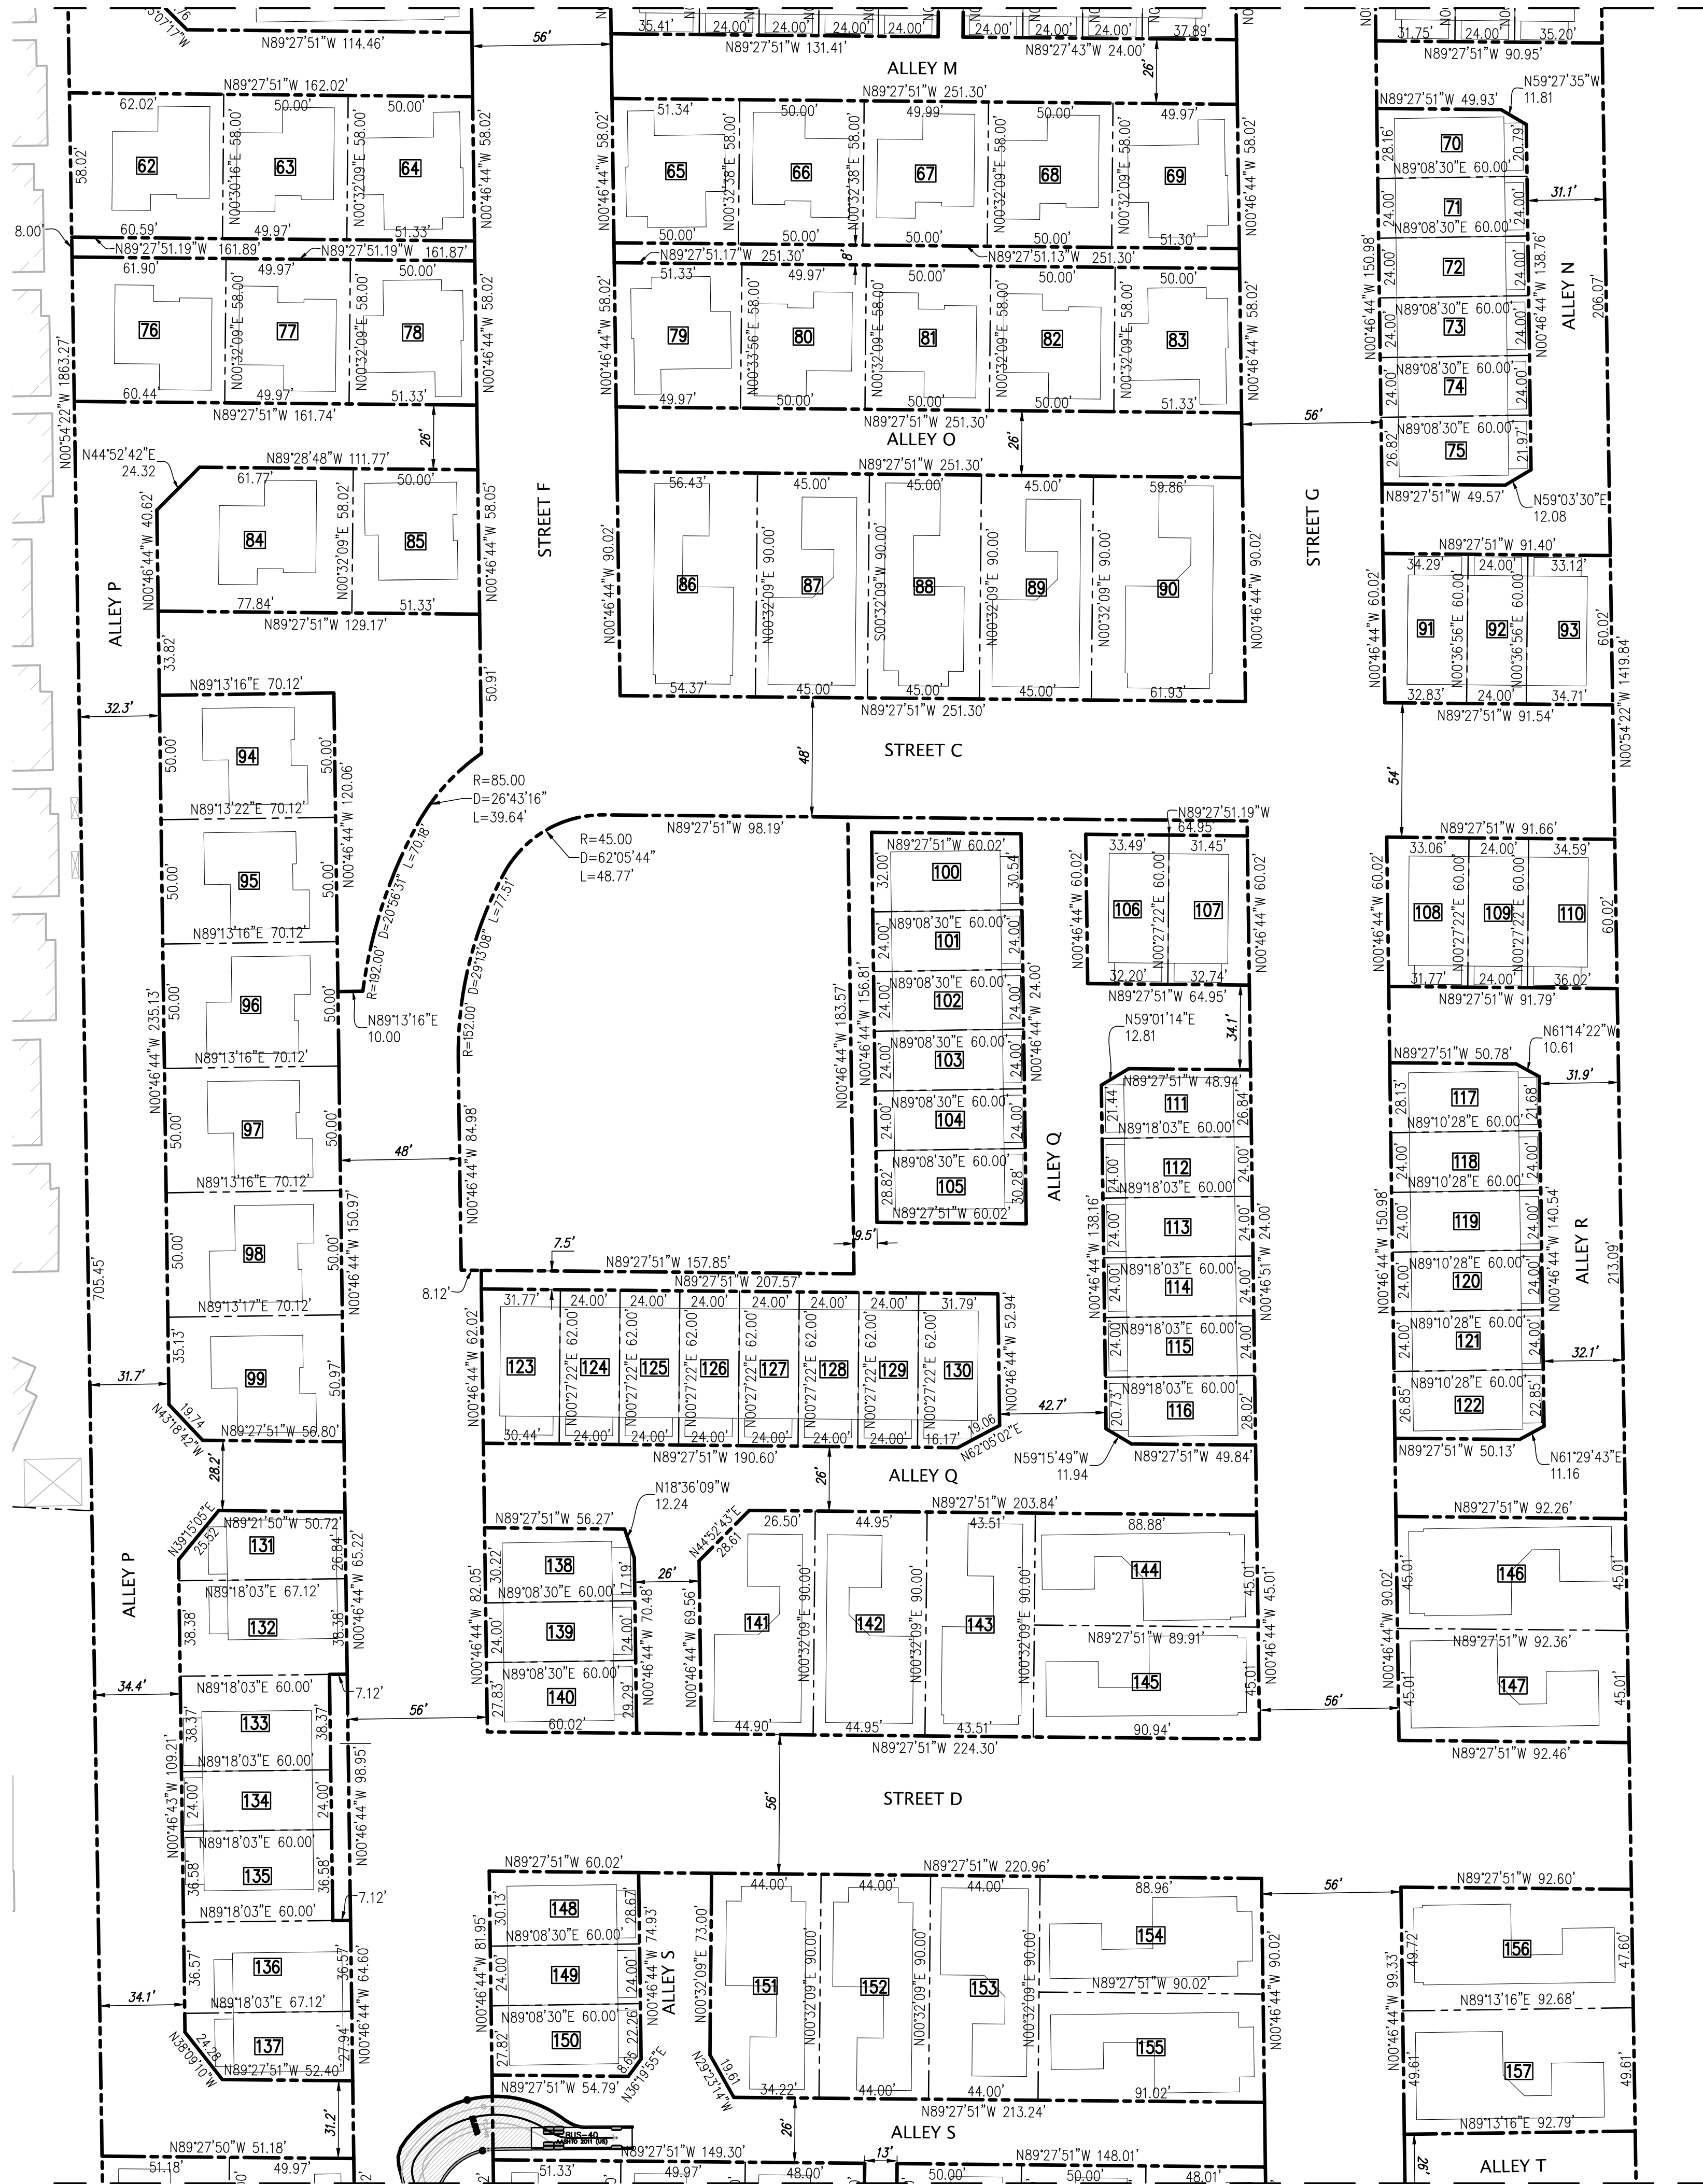

FOR CONTINUATION SEE SHEET C2.3





PARCEL TABLE		
LOT #	AREA (SF)	AREA (ACRES)
62	3,556	0.0816
63	2,899	0.0666
64	2,939	0.0675
65	2,939	0.0675
66	2,900	0.0666
67	2,900	0.0666
68	2,900	0.0666
69	2,937	0.0674
70	1,616	0.0371
71	1,440	0.0331
72	1,440	0.0331
73	1,440	0.0331
74	1,440	0.0331
75	1,620	0.0372
76	3,548	0.0815
77	2,898	0.0665
78	2,939	0.0675
79	2,938	0.0674
80	2,899	0.0666
81	2,900	0.0666
82	2,900	0.0666
83	2,939	0.0675
84	4,402	0.1011
85	2,940	0.0675
86	4,986	0.1145
87	4,050	0.0930
88	4,050	0.0930
89	4,050	0.0930
90	5,481	0.1258
91	2,014	0.0462
92	1,440	0.0331
93	2,035	0.0467
94	3,506	0.0805
95	3,506	0.0805
96	3,506	0.0805
97	3,506	0.0805
98	3,506	0.0805
99	3,423	0.0786
100	1,876	0.0431
101	1,440	0.0331
102	1,440	0.0331
103	1,440	0.0331
104	1,440	0.0331
105	1,773	0.0407
106	1,971	0.0452
107	1,926	0.0442
108	1,945	0.0447
109	1,440	0.0331

PARCEL TABLE		
LOT #	AREA (SF)	AREA (ACRES)
110	2,118	0.0486
111	1,612	0.0370
112	1,440	0.0331
113	1,440	0.0331
114	1,440	0.0331
115	1,440	0.0331
116	1,612	0.0370
117	1,622	0.0372
118	1,440	0.0331
119	1,440	0.0331
120	1,440	0.0331
121	1,440	0.0331
122	1,627	0.0373
123	1,928	0.0443
124	1,488	0.0342
125	1,488	0.0342
126	1,488	0.0342
127	1,488	0.0342
128	1,488	0.0342
129	1,488	0.0342
130	1,936	0.0444
131	1,690	0.0388
132	2,576	0.0591
133	2,302	0.0529
134	1,440	0.0331
135	2,195	0.0504
136	2,455	0.0564
137	1,687	0.0387
138	1,747	0.0401
139	1,440	0.0331
140	1,714	0.0393
141	3,924	0.0901
142	4,045	0.0929
143	3,916	0.0899
144	4,023	0.0923
145	4,069	0.0934
146	4,154	0.0954
147	4,159	0.0955
148	1,764	0.0405
149	1,440	0.0331
150	1,695	0.0389
151	3,877	0.0890
152	3,960	0.0909
153	3,960	0.0909
154	4,161	0.0955
155	3,938	0.0904
156	4,507	0.1035
157	4,600	0.1056

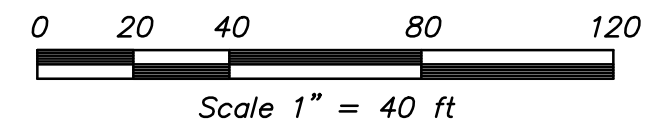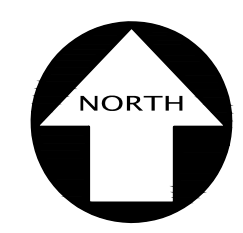

LEGEND

- PROPOSED PROPERTY LINE
- - - PROPOSED PARCEL LINE
- 5 LOT NUMBER

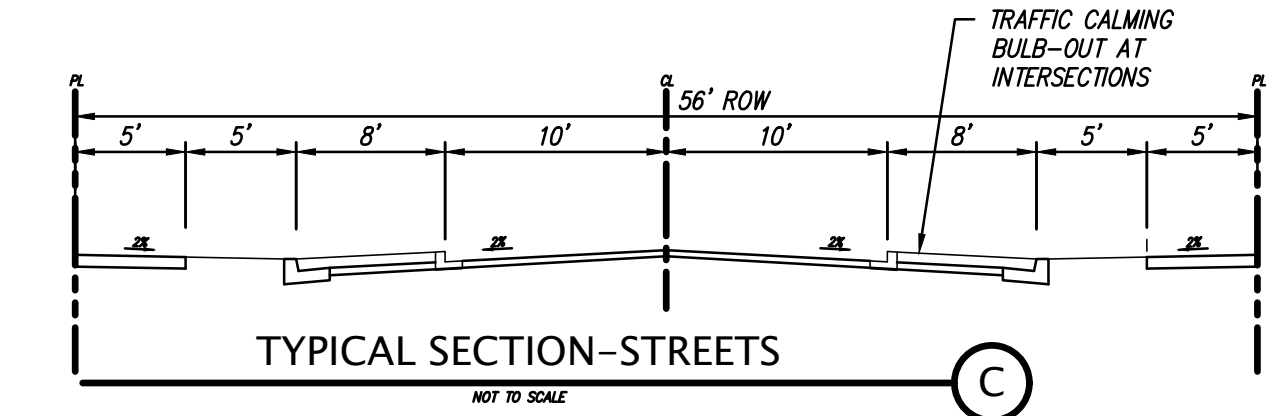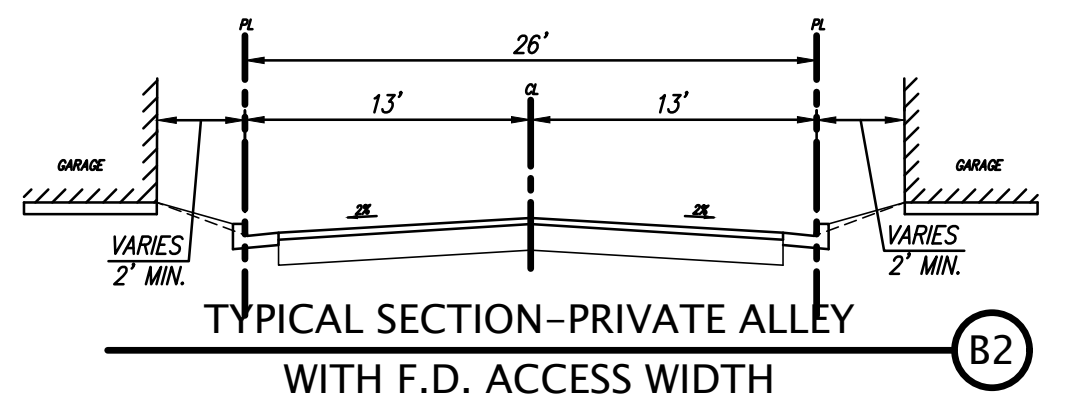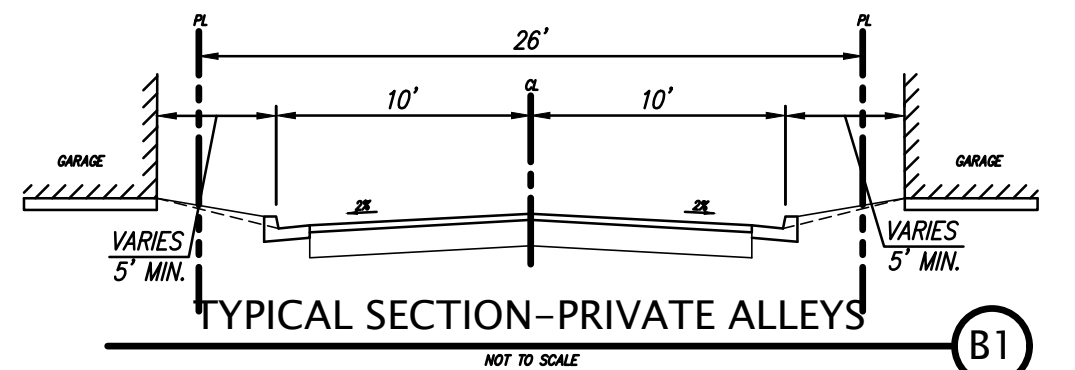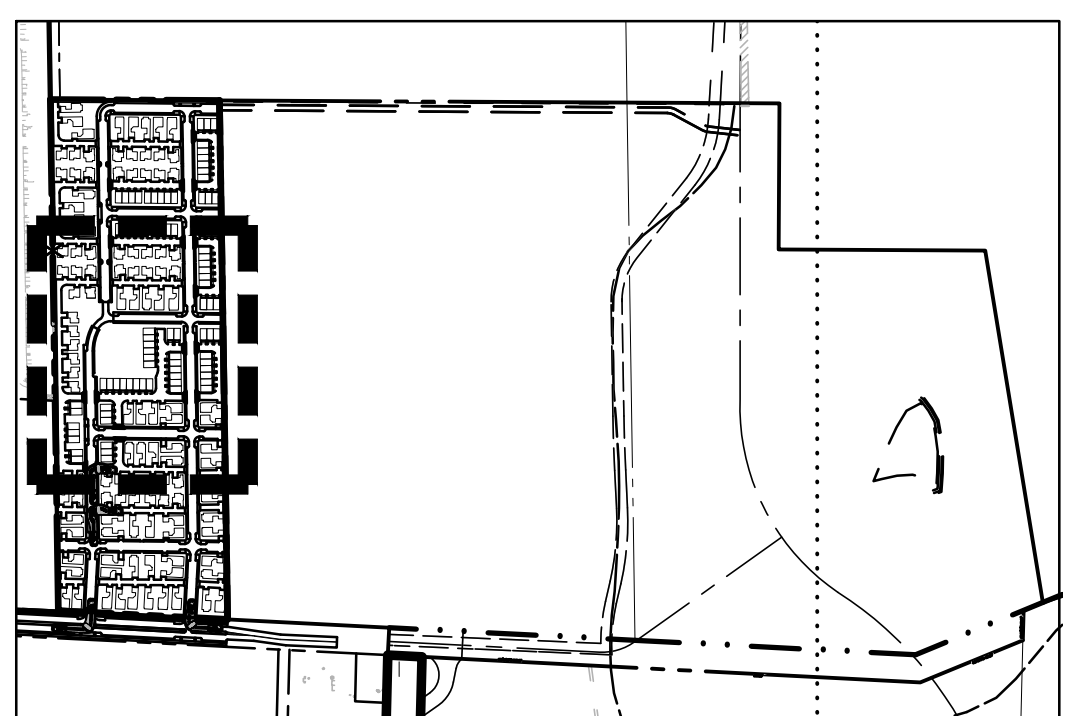

BY		REVISION	
BY		NO.	
REVISION		NO.	
KIER & WRIGHT CIVIL ENGINEERS & SURVEYORS, INC. 2850 Collier Canyon Road Livermore, California 94551 Phone (925) 245-8788 Fax (925) 245-8796			
TENTATIVE MAP TR 8423 - MIDDLE OF TRACT 8423 - ARROYO LAGO FOR USL PLEASANTON LAKES, L.P. ALAMEDA COUNTY, CALIFORNIA			
DATE	FEB. 21, 2017		
SCALE	1" = 40'		
DESIGNER	SJH		
JOB NO.	A06672-40		
SHEET	TM-2.2		
OF	4	SHEETS	

